


ISO A1 894mm x 841mm
Project Management Initials: Designer: DMCH Check: ALUI Approved: HWL
Plot File by: Yeuky 24/4/2019
PATH: P:\Projects\0033557\DRAWING\CONTRACT\081000008_C00_1000.dgn

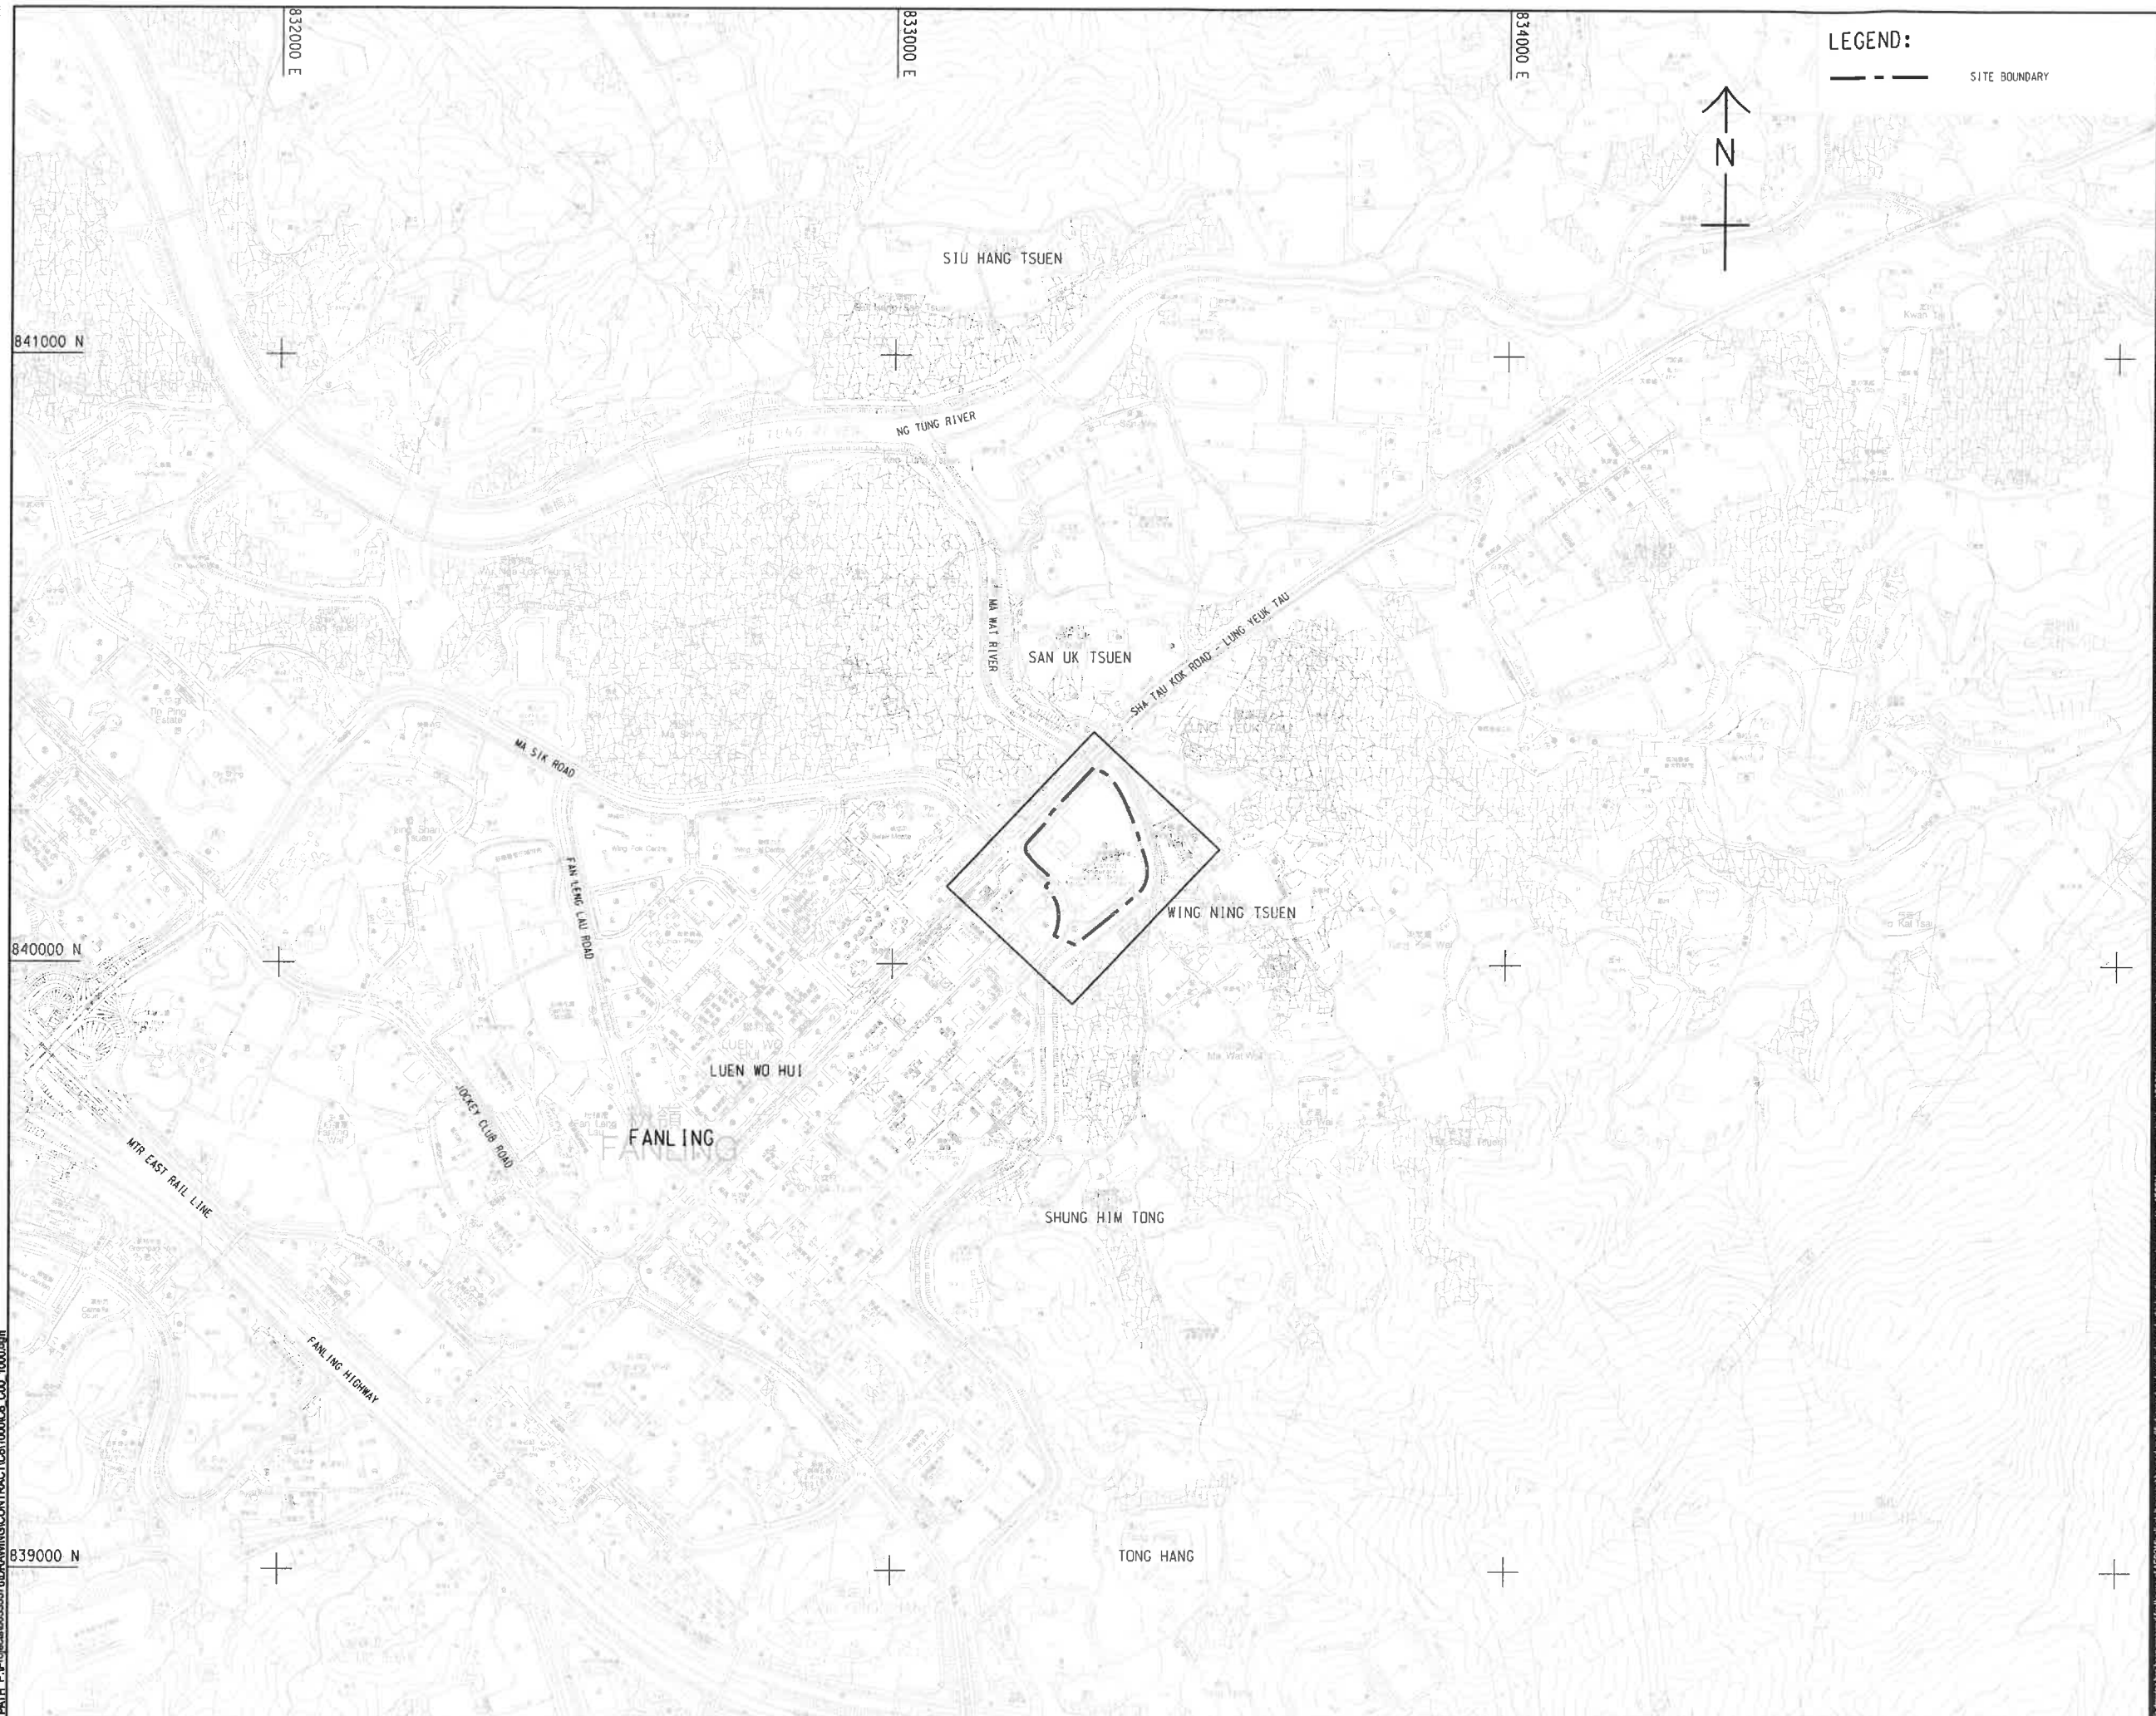

LEGEND:
--- SITE BOUNDARY



AECOM
PROJECT
DEVELOPMENT OF KWU TUNG NORTH AND FANLING NORTH NEW DEVELOPMENT AREAS, PHASE 1

CONTRACT TITLE:
FANLING NORTH NEW DEVELOPMENT AREA, PHASE 1: REPROVISIONING OF NORTH DISTRICT TEMPORARY WHOLESALE MARKET FOR AGRICULTURAL PRODUCTS

CLIENT
CEDD 土木工程拓展署
Civil Engineering and Development Department

CONSULTANT
AECOM Asia Company Ltd.
www.aecom.com

SUB-CONSULTANTS
分判工程顧問公司

ISSUE/REVISION			
MR	DATE	DESCRIPTION	CHK
-	FEB-19	TENDER DRAWING	ALUI

STATUS
階段

SCALE
比例
A1 1 : 5000

DIMENSION UNIT
尺寸單位
METRES

KEY PLAN
索引圖

PROJECT NO.
項目編號
60335576


CONTRACT NO.
合約編號
ND/2019/06

SHEET TITLE
圖紙名稱
KEY PLAN AND LOCATION PLAN

SHEET NUMBER
圖紙編號
60335576/C6/C00/1000

LEGEND:

- C6-A101 SETTING OUT POINT
- PORTION 1
- PORTION 2
- PORTION 3
- PORTION 4
- PORTION 5
- PORTION 6

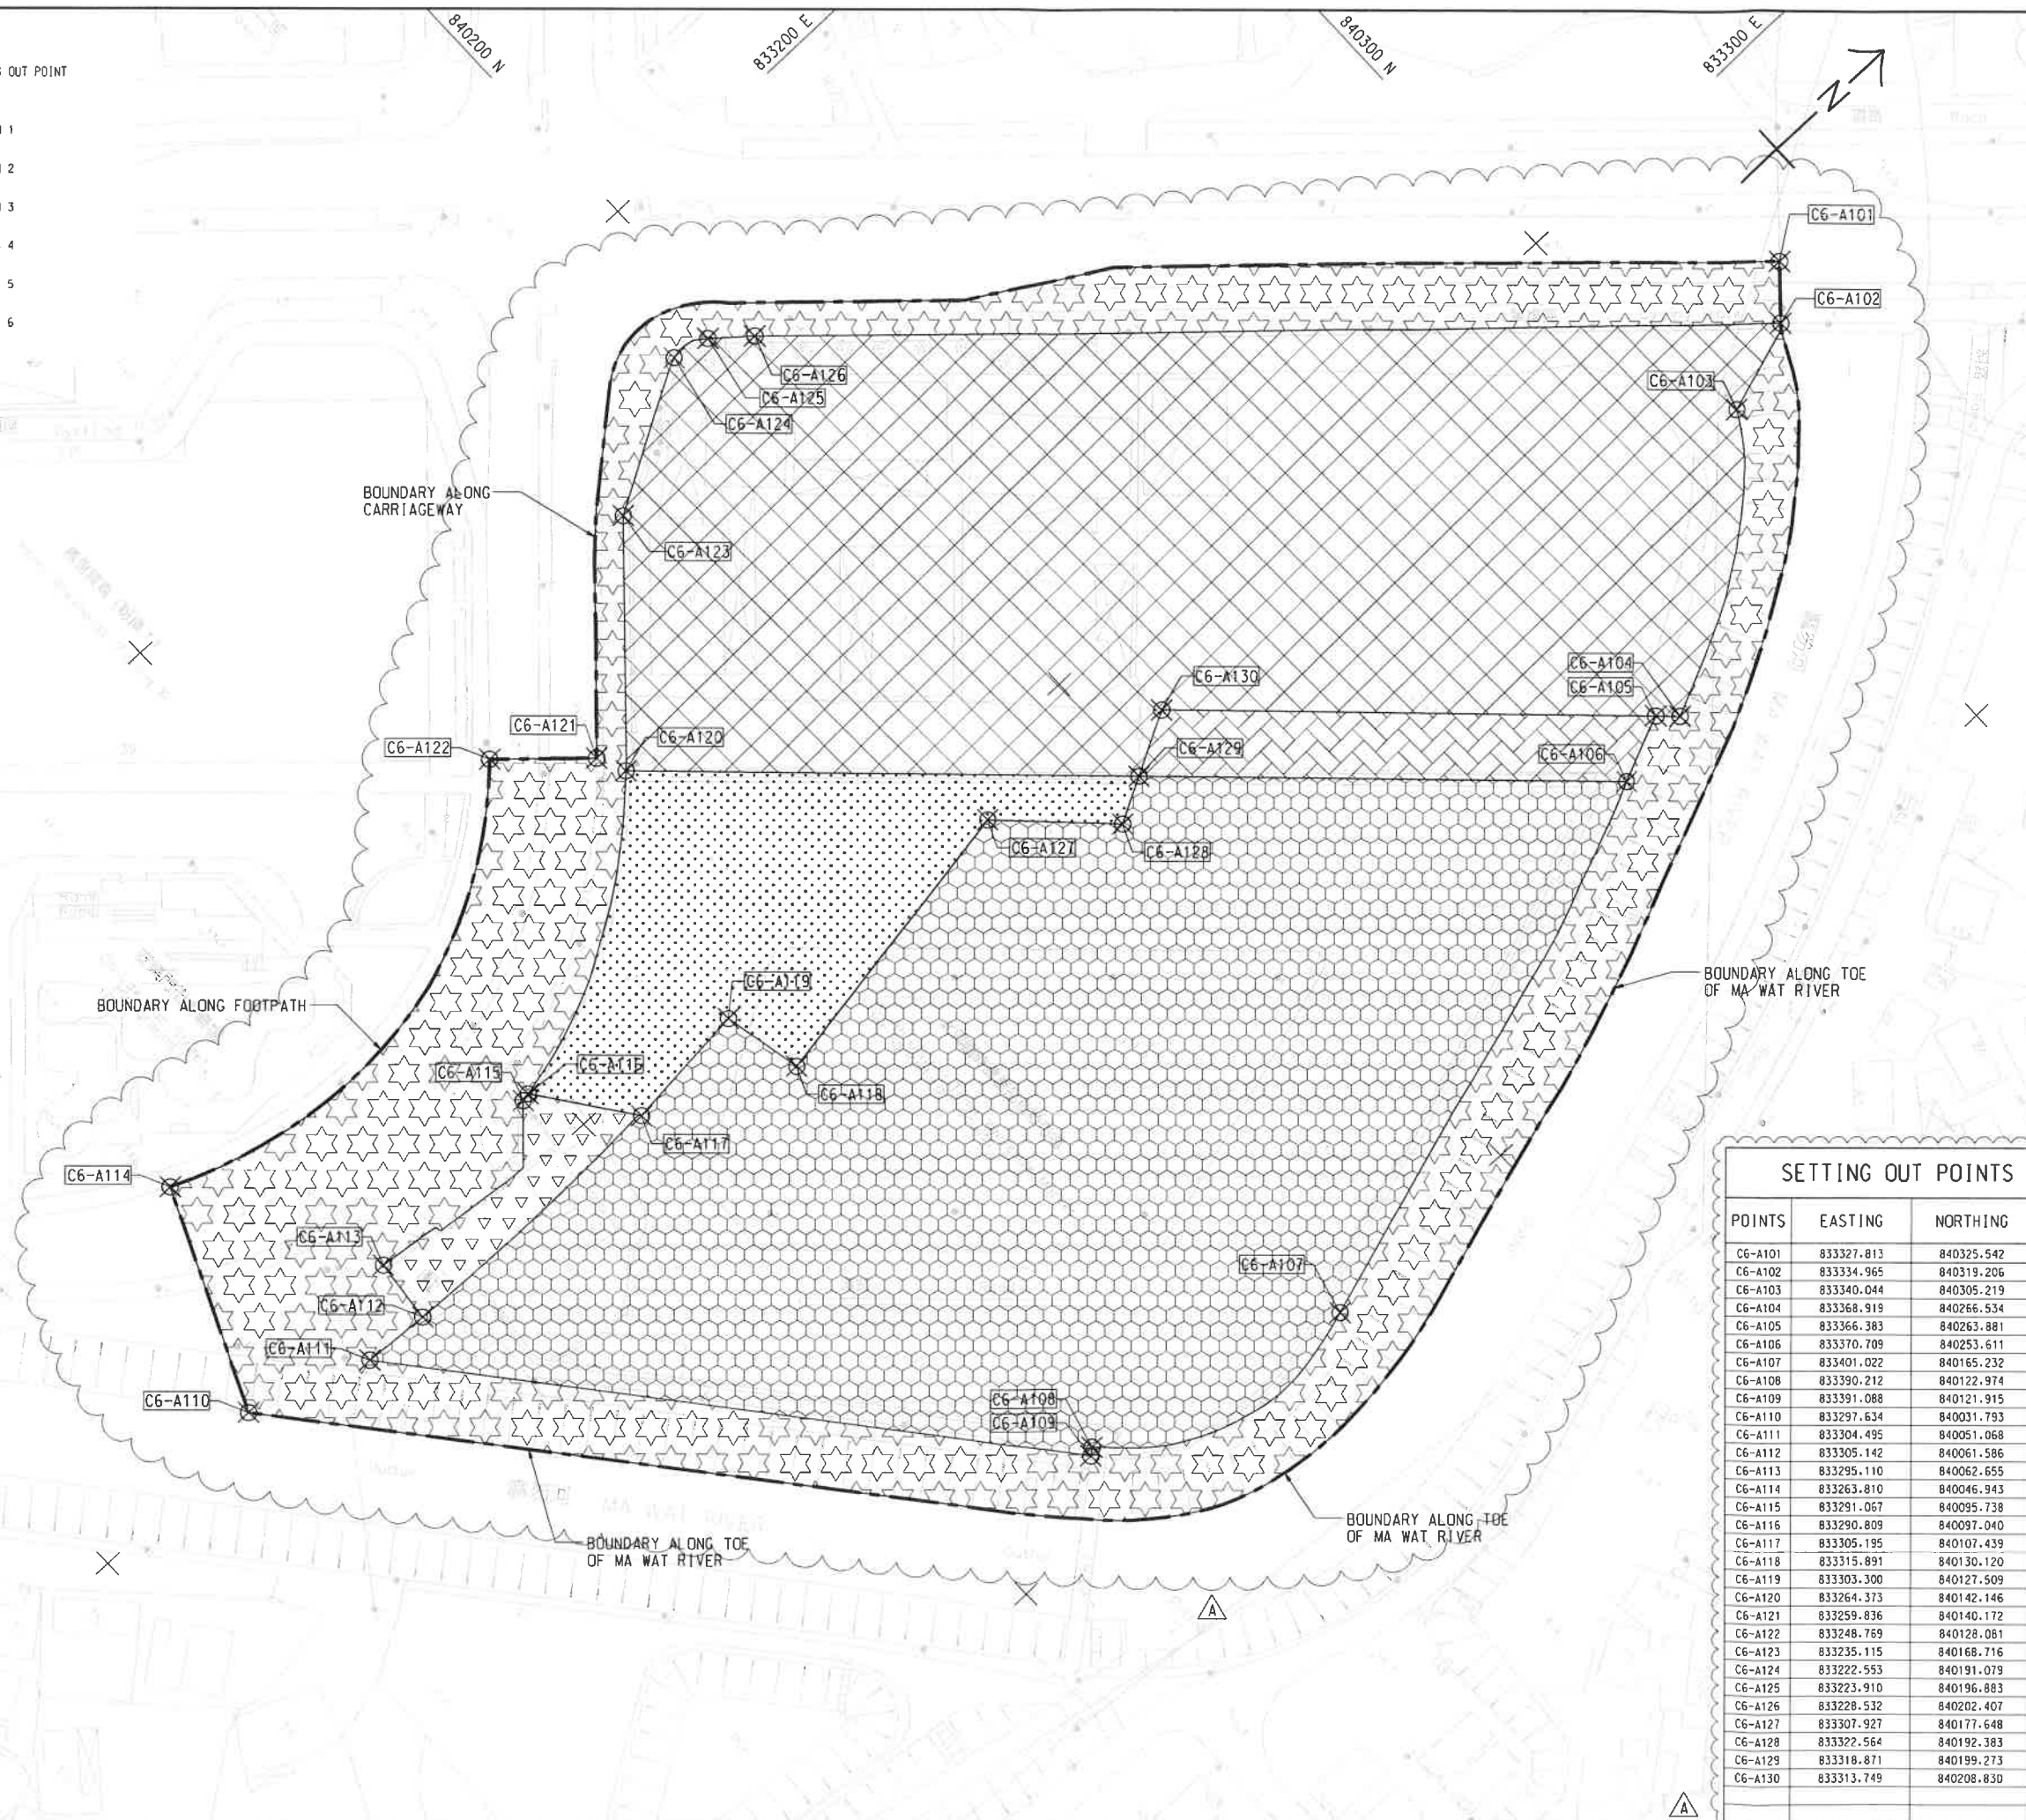

SETTING OUT POINTS

POINTS	EASTING	NORTHING
C6-A101	833327.813	840325.542
C6-A102	833334.965	840319.206
C6-A103	833340.044	840305.219
C6-A104	833368.919	840266.534
C6-A105	833366.383	840263.881
C6-A106	833370.709	840253.611
C6-A107	833401.022	840165.232
C6-A108	833390.212	840122.974
C6-A109	833391.088	840121.915
C6-A110	833297.634	840031.793
C6-A111	833304.495	840051.068
C6-A112	833305.142	840061.586
C6-A113	833295.110	840062.655
C6-A114	833263.810	840046.943
C6-A115	833291.067	840095.738
C6-A116	833290.809	840097.040
C6-A117	833305.195	840107.439
C6-A118	833315.891	840130.120
C6-A119	833303.300	840127.509
C6-A120	833264.373	840142.146
C6-A121	833259.836	840140.172
C6-A122	833248.769	840128.081
C6-A123	833235.115	840168.716
C6-A124	833222.553	840191.079
C6-A125	833223.910	840196.883
C6-A126	833228.532	840202.407
C6-A127	833307.927	840177.648
C6-A128	833322.564	840192.383
C6-A129	833318.871	840199.273
C6-A130	833313.749	840208.830

AECOM

PROJECT

DEVELOPMENT OF
KWU TUNG NORTH AND
FANLING NORTH
NEW DEVELOPMENT
AREAS, PHASE 1

CONTRACT TITLE:

FANLING NORTH NEW
DEVELOPMENT AREA, PHASE 1:
REPROVISIONING OF
NORTH DISTRICT TEMPORARY
WHOLESALE MARKET FOR
AGRICULTURAL PRODUCTS

CLIENT

土木工程拓展署
Civil Engineering and
Development Department

CONSULTANT

AECOM Asia Company Ltd.
www.aecom.com

SUB-CONSULTANTS

ISSUE/REVISION

NO.	DATE	DESCRIPTION	CHK.
A	JUN-19	TENDER ADDENDUM NO. 2	ALUI
-	FEB-19	TENDER DRAWING	ALUI

STATUS

SCALE	DIMENSION UNIT
A1: 500	METRES

KEY PLAN

PROJECT NO.

60335576

CONTRACT NO.

ND/2019/06

SHEET TITLE


PORTION OF SITE

SHEET NUMBER

60335576/C6/C00/1031A

1. THIS DRAWING TO BE READ IN CONJUNCTION WITH DRAWING NO. 60335576/C6/C00/1042.
2. REFER TO CIVIL ENGINEERING AND DEVELOPMENT DEPARTMENT STANDARD DRAWINGS NOS. C1004/1 AND C1004/2 AND C1004/3 FOR DETAILS OF HOARDING. THE COLOR OF THE HOARDING BOARD SHALL BE GREEN TO DUE GREEN. THE PROPOSAL SHALL BE SUBMITTED TO THE PROJECT MANAGER FOR ACCEPTANCE.
3. REFER TO CIVIL ENGINEERING AND DEVELOPMENT DEPARTMENT STANDARD DRAWING NOS. C1007 AND C1008B FOR DETAILS OF THE GATES.
4. EXACT LOCATION AND EXTENTS OF HOARDING TO BE CONFIRMED BY THE SUPERVISOR.
5. THE LOCATION AND WIDTH OF GATE SHOWN ARE INDICATIVE ONLY AND SHALL BE CONFIRMED BY THE SUPERVISOR.
6. HOARDING TO BE ERECTED ALONG LIMITS OF WORK AND TEMPORARY WORKSITE.

 SITE BOUNDARY
 CEDD HOARDING
 TYPE (NOTE 2)
 GATE (NOTE 3)

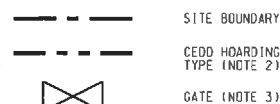

PROJECT

DEVELOPMENT OF KWU TUNG NORTH AND FANLING NORTH NEW DEVELOPMENT AREAS, PHASE 1

CONTRACT TITLE:

**FANLING NORTH NEW
DEVELOPMENT AREA, PHASE 1:
REPROVISIONING OF
NORTH DISTRICT TEMPORARY
WHOLESALE MARKET FOR
AGRICULTURAL PRODUCTS**

CLIENT

土木工程拓展署
 Civil Engineering and
 Development Department

CONSULTANT
王國興建築師事務所

AECOM Asia Company Ltd.
www.aecom.com

SUB-CONSULTANTS
分組工程師與顧問

ISSUE/REVISION

-	FEB-19	TENDER DRAWING	ALL
UR	DATE	DESCRIPTION	CHG
REV	BY	DATE	

STATUS
RESCALE
比例

A1 1 : 500

DIMENSION UNIT
尺寸單位

METRES

KEY PLAN

PROJECT NO. _____

60335576

SHEET TITLE
圖名

HOARDING PLAN (INTERIM STAGE)

SHEET NUMBER
圖名編號

60335576/C6/C00/1041

CONTRACT NO.

ND/2019/06


Nothing has been prepared for the use of AECOM's plant. It may not be used, modified, reproduced or copied by third parties, except as agreed by AECOM or its licensors. All rights are reserved. AECOM goods (to responsibility and liability without limitation) do not carry the same risk as other goods. All more than one month after the date of delivery.

NOTES:

- FOR NOTES AND LEGEND REFER TO DRAWING NO. 60335576/C6/C00/1041.
- THIS DRAWING TO BE READ IN CONJUNCTION WITH DRAWING NOS. 60335576/C6/C00/1041 & 1042.
- REFER TO CIVIL ENGINEERING AND DEVELOPMENT DEPARTMENT STANDARD DRAWING NOS. C1007 AND C1008B FOR DETAILS OF THE GATES.

LEGEND:

- SITE BOUNDARY
- CEDD HOARDING TYPE (NOTE 2)
- ⊗ GATE (NOTE 3)

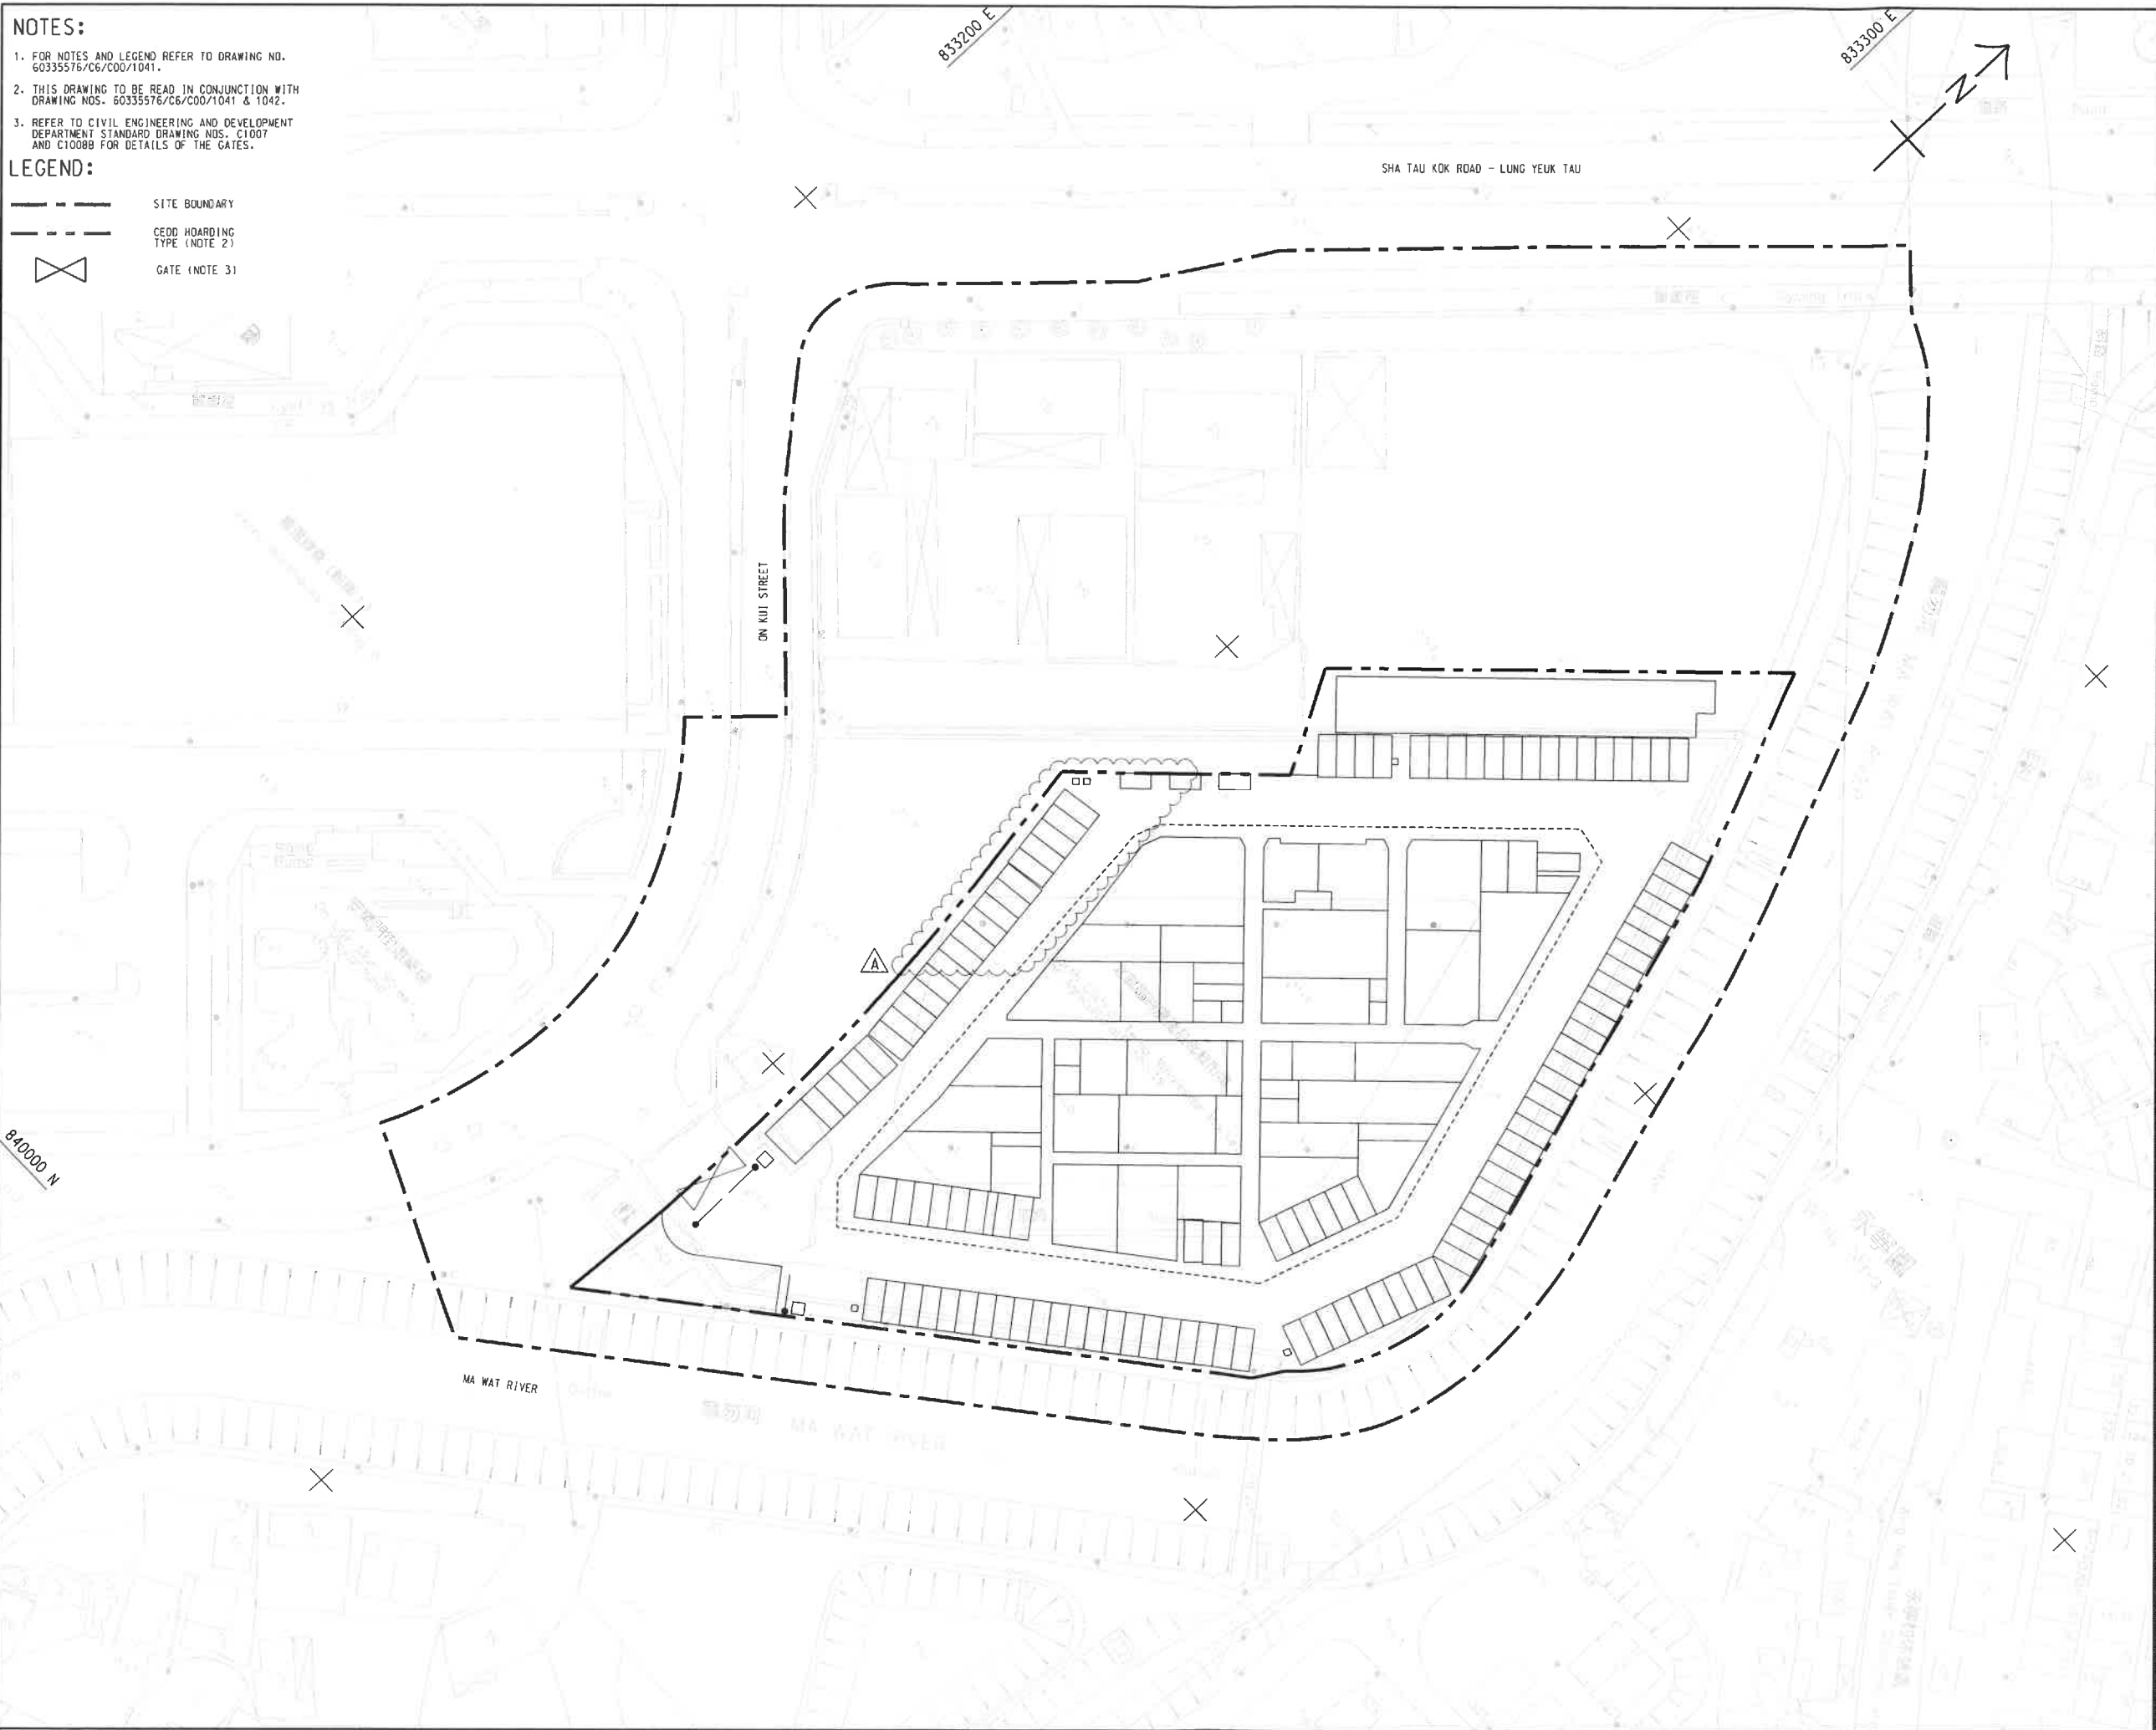

AECOM

PROJECT

DEVELOPMENT OF KWU TUNG NORTH AND FANLING NORTH NEW DEVELOPMENT AREAS, PHASE 1

CONTRACT TITLE:

FANLING NORTH NEW DEVELOPMENT AREA, PHASE 1: REPROVISIONING OF NORTH DISTRICT TEMPORARY WHOLESALE MARKET FOR AGRICULTURAL PRODUCTS

CLIENT

CEDD 土木工程拓展署
Civil Engineering and Development Department

CONSULTANT

AECOM Asia Company Ltd.
www.aecom.com

SUB-CONSULTANTS

分判工程顧問公司

ISSUE/REVISION

REV	DATE	DESCRIPTION	CHK.
A	JUN-19	TENDER ADDENDUM NO. 2	ALUI
-	FEB-19	TENDER DRAWING	ALUI

STATUS

原樣

SCALE

比例

A1 1 : 500

DIMENSION UNIT

尺寸單位

METRES

KEY PLAN

位置圖

PROJECT NO.

項目編號

60335576

CONTRACT NO.

合約編號

ND/2019/06

SHEET TITLE

圖紙名稱

HOARDING PLAN
(FINAL STAGE)

SHEET NUMBER

圖紙編號

60335576/C6/C00/1042A

This drawing has been prepared for the use of AECOM's client. It may not be used, modified, reproduced or relied upon by third parties, except as agreed by AECOM or as required by law. AECOM accepts no responsibility, and denies any liability whatsoever, for any party that uses or relies on this drawing without AECOM's express written consent. Derived from the document, all measurements must be obtained from the stated dimensions.